


Scale 1:125 @A3

LEGEND:
LOCATION OF PROPOSED
DORMERS/ FLAT ROOF

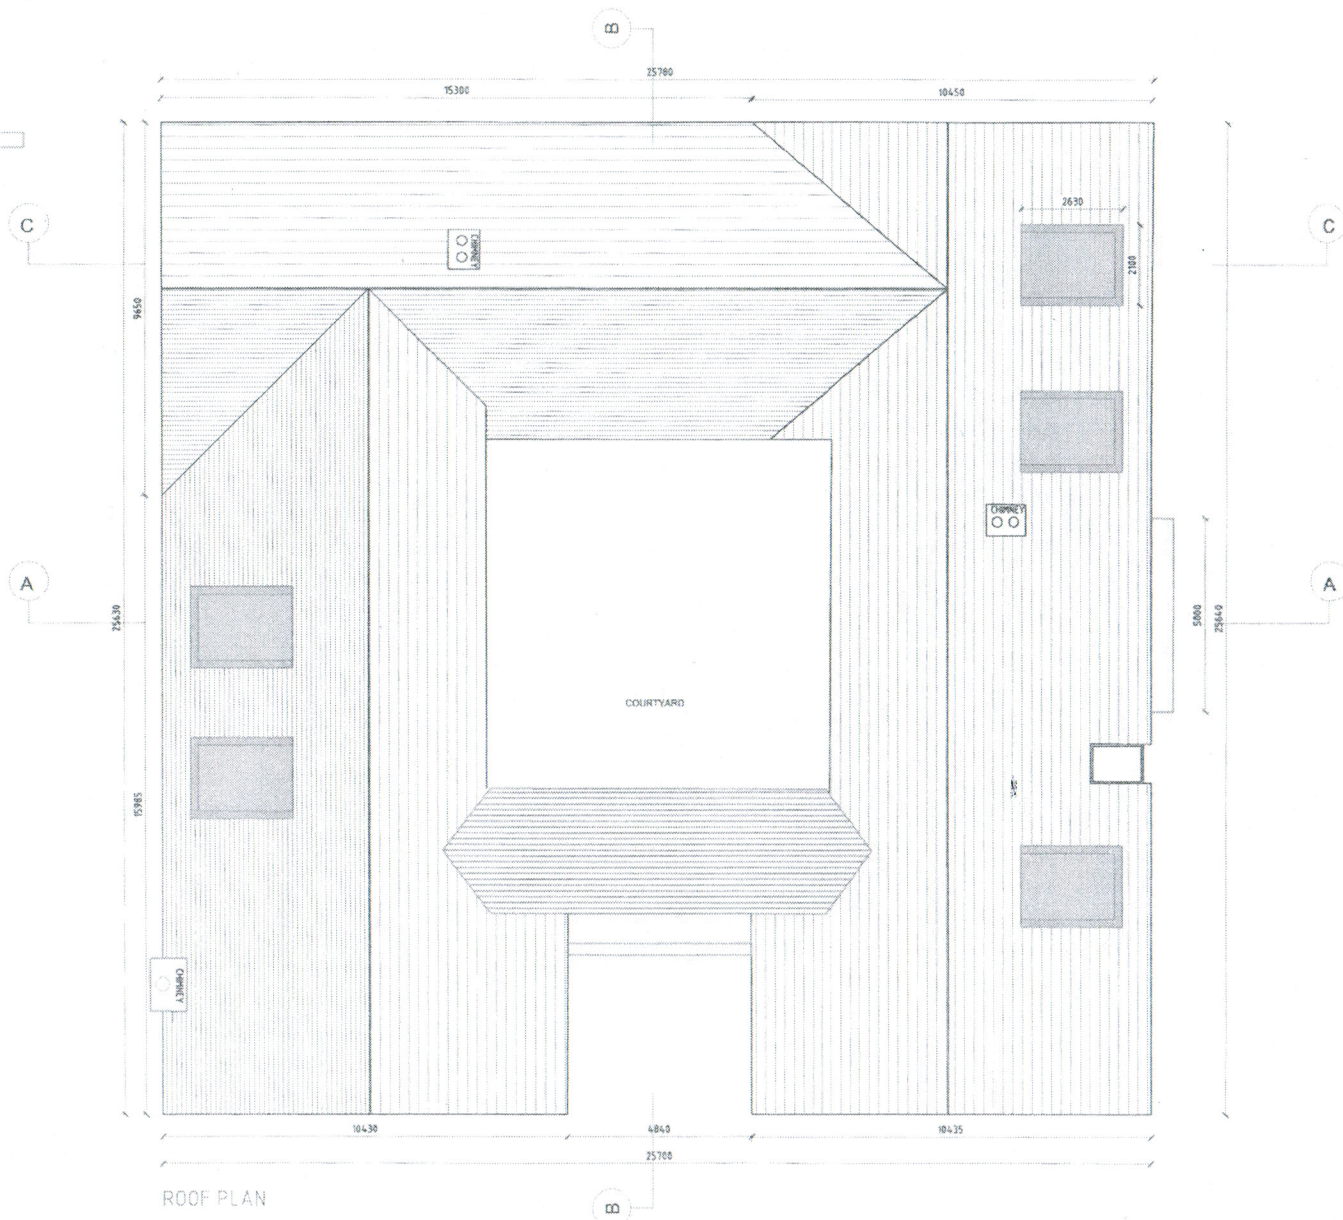

ROOF PLAN

16 / 218

MAYO COUNTY COUNCIL
RECEIVED

30 MAR 2016

PLANNING & DEVELOPMENT

Note:

This drawing, the design and contents contained therein are the copyright of GrayCell.

Do not waste off this drawing. If any metric dimensions may not suit to take off this drawing, please be informed that the dimensions on this drawing are for illustration purposes only.

This drawing is to be relied upon only for the purpose for which it was prepared. This drawing is not to be used for any other purpose and is not implied or represented, warranty is given as the suitability or representation of the drawing is not intended to be for reproduction purposes.

GrayCell does not warrant its representations must fulfil the role and be responsible for taking and checking any fit and dimensions and overall dimensions.

Where necessary drawing, contents dimensions and details are to be checked and approved by the discrepancies shall be brought to the attention of the Architects who shall issue and shall be responsible for any changes to be followed and only such Architects' instruction shall be followed.

GrayCell does not warrant the absence of the discrepancies shall be unfurnished.

Representations or Nations, Statutes, written or oral, shall not be taken as a warranty of the propriety (PC) shall be deemed to refer to the equipment and/or parts, content of the drawing of the drawing not, withstanding any reference to the content, or to any other.

GRADY CARR ARCHITECTS
5 CUILEAN ALTAMOUNE ST WESTPORT
CO MAYO
T: (086) 28602 F: (086) 2802

ARCHITECT

GRADY CARR ARCHITECTS

1126 Ocean Avenue, Second Floor, Belmont, MA 02458

9. 404 28602

4. 4000 20000



[illegible]

CLIENT NAME:

NAME: PADRAIC & MARY FINNERTY

JOB TITLE:

JOHN AT KILBERTON; DALLAS POST

DRAWING TITLE

THE PROPOSED ROSE PLAN

11

1875

Drawing No.

19

—

Re