


GROUND FLOOR PLAN - PL(200)01

Scale 1:125 @A3

FLOOR AREA 456 SQ. M.

29819
1982
704

LEGEND:
EXISTING WALLS/OPES SHOWN
PROPOSED WALLS/OPES SHOWN

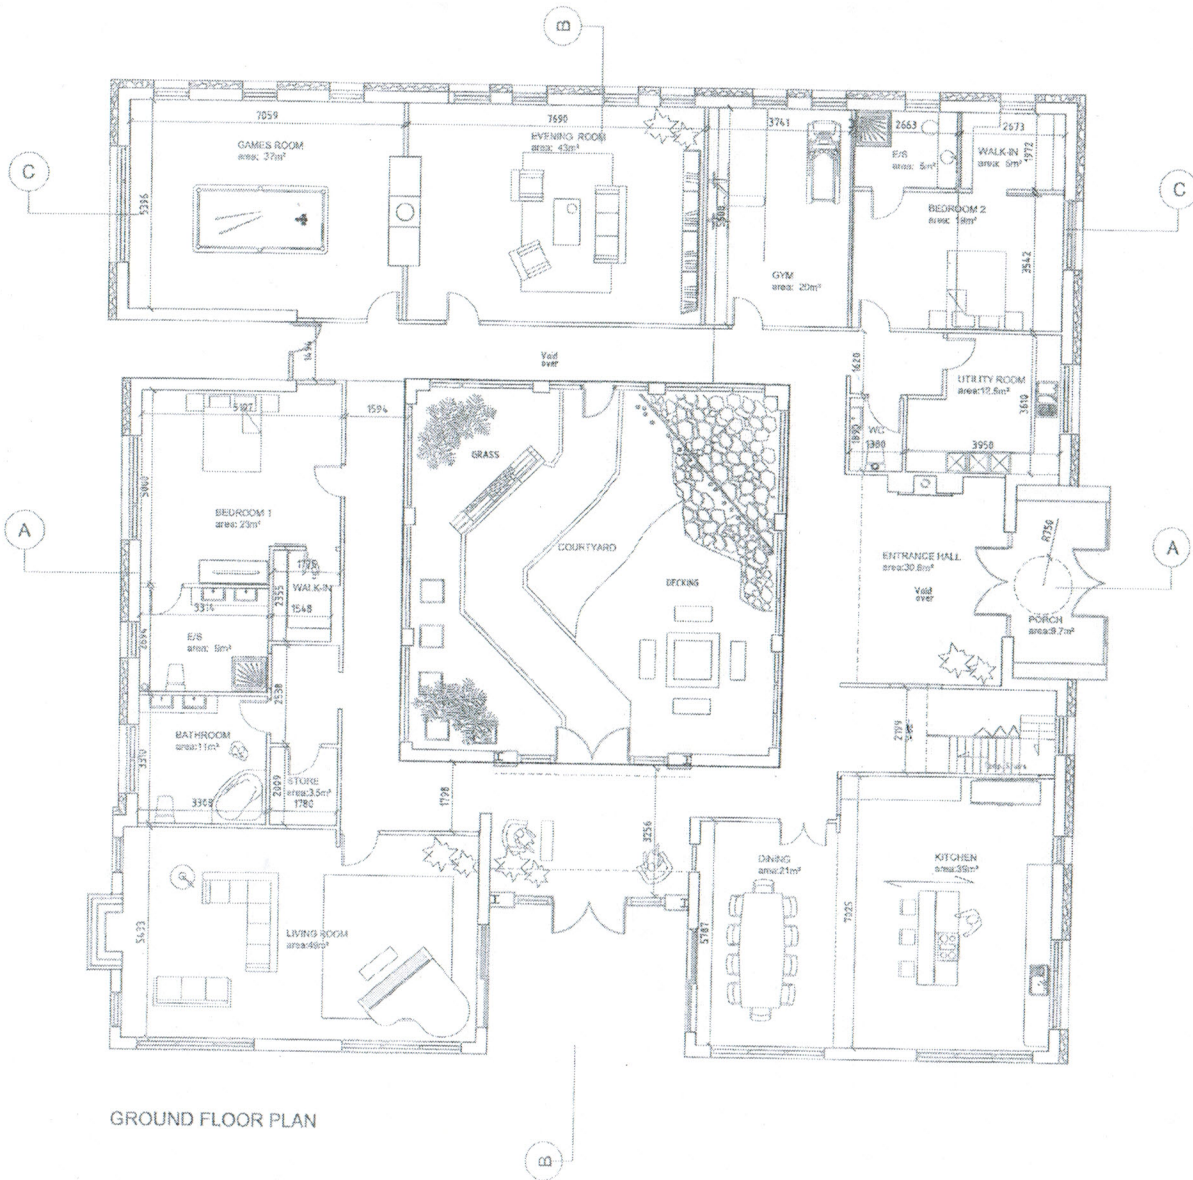

GROUND FLOOR PLAN

Notes
This drawing, the design and contents contained herein are the copyright of Grady Carr Architects.
Do not issue off this drawing. Figures with dimensions only should be taken off this drawing. Imperial dimensions, if any, contained on this drawing are given for information purposes only.
This drawing is to be relied upon only for the purposes for which it was prepared. This drawing is not to be relied upon for construction purposes and no implied or expressed warranty is given as to the suitability for construction purposes unless the drawing is stated to be for construction purposes.
All Contractors, whether main or subcontractors, must visit the site and are responsible for taking and providing any and all dimensions and levels that relate to the work.
Unless working drawing contains discrepancies in relation to other relevant documents, such as Specifications, Bills of Materials, or Codes of Practice (COP) shall be deemed to refer to the relevant standard or code current at the date of issue of the drawing and shall not be taken as reference to the contrary or to any earlier edition.
GRADY CARR ARCHITECTS
2 CILK DEAN AVALON COURT WESTPORT CO. MAYO
T: 087-8602 F: 087-8622

16/218

**MAYO COUNTY COUNCIL
RECEIVED
30 MAR 2016
PLANNING & DEVELOPMENT**

HOUSE AT KILKEERAN, BALLINROBE, CO. MAYO

ARCHITECT

GRADY CARR ARCHITECTS

2 Cilk Dean, Avalon Street, Westport, Co Mayo | T: 087 8602 | F: 087 8622 | www.gradycarrarchitects.ie

<p>Rev: JAN 2016 Drawn: JC Checked: PJG Approved: PC Scale:</p>	<p>CLIENT NAME: PADRAIG & MARY FINNERTY JOB TITLE: HOUSE AT KILKEERAN, BALLINROBE CO. MAYO DRAWING TITLE: GROUND FLOOR PLAN</p>	<p>File No: 81-F-75 Drawing No: PL(200)01</p>
<p>25.03.16 Date: 25.03.16 Status: Details</p>	<p>1:125 @ A3</p>	<p>Scale:</p>