


FIRST FLOOR PLAN - PL(200)02

Scale 1:125 @A3
FLOOR AREA - 248 SQ. M.

LEGEND:
EXISTING WALLS / OPES SHOWN
PROPOSED WALLS / OPES SHOWN
VOID BELOW

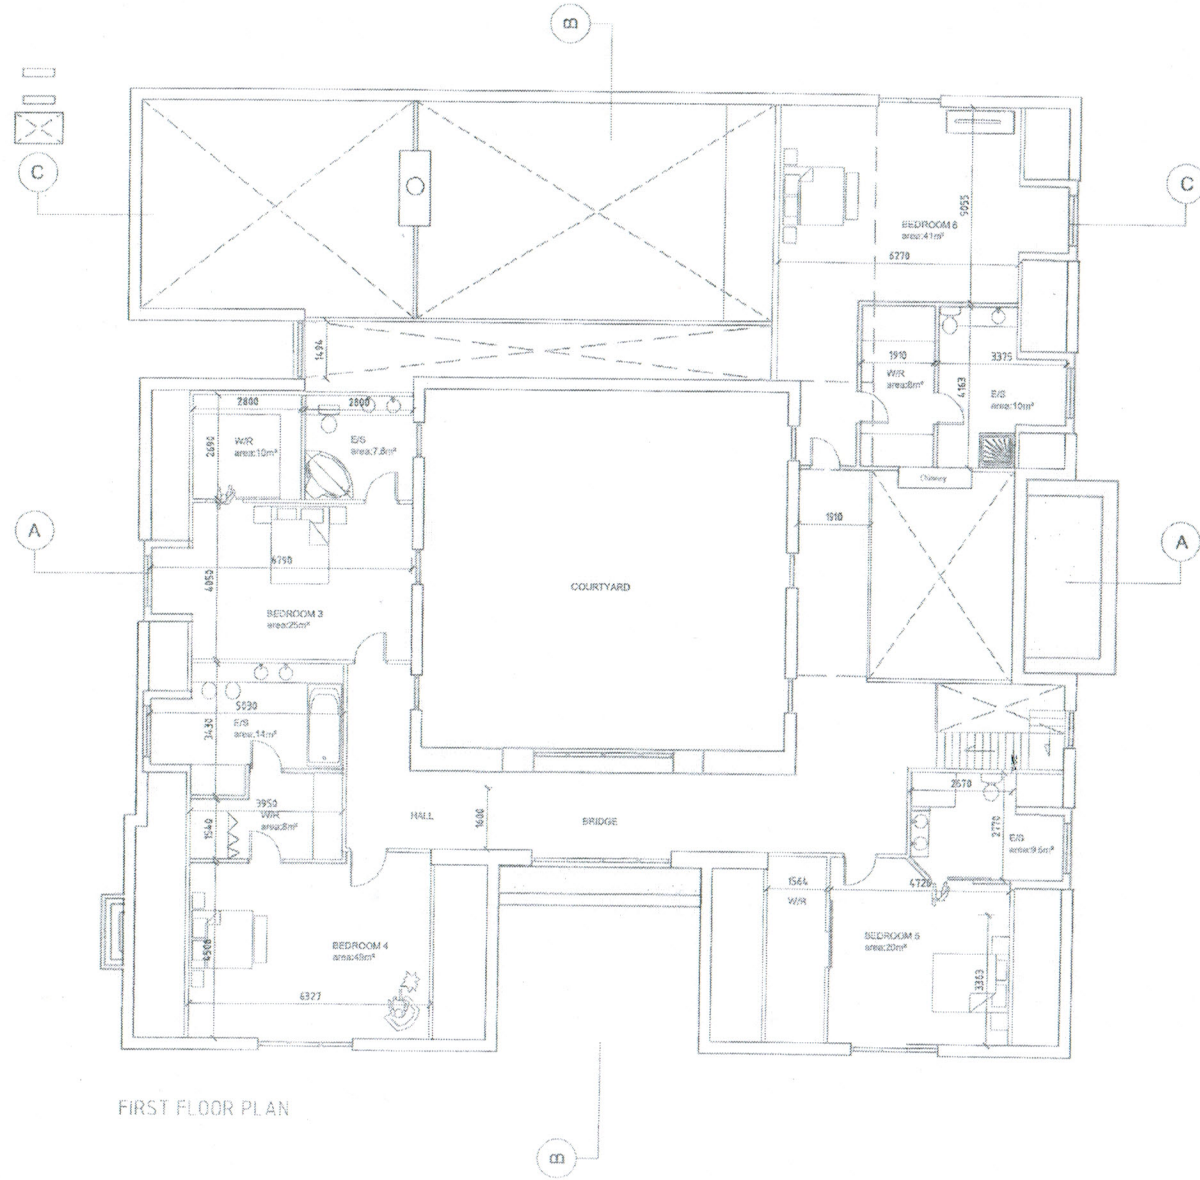

FIRST FLOOR PLAN



NOTES:
This drawing, the design and details contained herein are the copyright of Grady Carr Architects.
By our scale off this drawing, figured metric dimensions only should be taken off the drawing. Unfigured dimensions, if any, marked on this drawing are given for information purposes only.
This drawing is to be referred to only for the purposes for which it was prepared. The drawing is not to be used for construction purposes and no implied or expressed warranty is given as to the suitability for construction purposes unless the drawing is shown to be for construction purposes.
All Contractors, whether main or subcontractors, must visit the site and use responsibility for taking and checking any and all measurements and levels that apply to the work.
Where working drawings contain discrepancies in relation to other relevant documents, such discrepancies shall be brought to the attention of the Architects who shall issue written instructions as to which instruction is to be followed and until such Architects instructions has been issued any work carried out on foot of the discrepancies shall be considered.
References to National Standards, whether to Irish (ISI, British BS) or otherwise, or codes of practice (COP) shall be deemed to refer to the relevant standard or code, unless at the side of clause of the drawing, with understanding and reference to the contrary or to any other standard.
GRADY CARR ARCHITECTS
SOUTH GATE AT TANKCOTT BY WESTPORT
CO MAYO
T: 08228622 F: 08228622

16/218

**MAYO COUNTY COUNCIL
RECEIVED**
30 MAR 2016
PLANNING & DEVELOPMENT

HOUSE AT KILKEERAN, BALLINROBE, CO. MAYO

ARCHITECT

GRADY CARR ARCHITECTS

8 Carr Drive, Aghavea Street, Westport, Co. Mayo T: 082 28622 F: 082 28622 Email: info@gradycarr.com Website: www.gradycarr.com

19-02-16	PLANNING ISSUE	JC	JG	1:125 @ A3
Drawn	Revised	Drawn	Checked	

Date: JAN 2016	CLIENT NAME: PADRAIG & MARY FINNERTY
Drawn: JC	JOB TITLE: HOUSE AT KILKEERAN, BALLINROBE CO. MAYO
Checked: PJG	
Approved: PC	
Scale:	
DRAWING TITLE: FIRST FLOOR PLAN	

File No: 81-F-75
Drawing No: PL(200)02
Rev: